
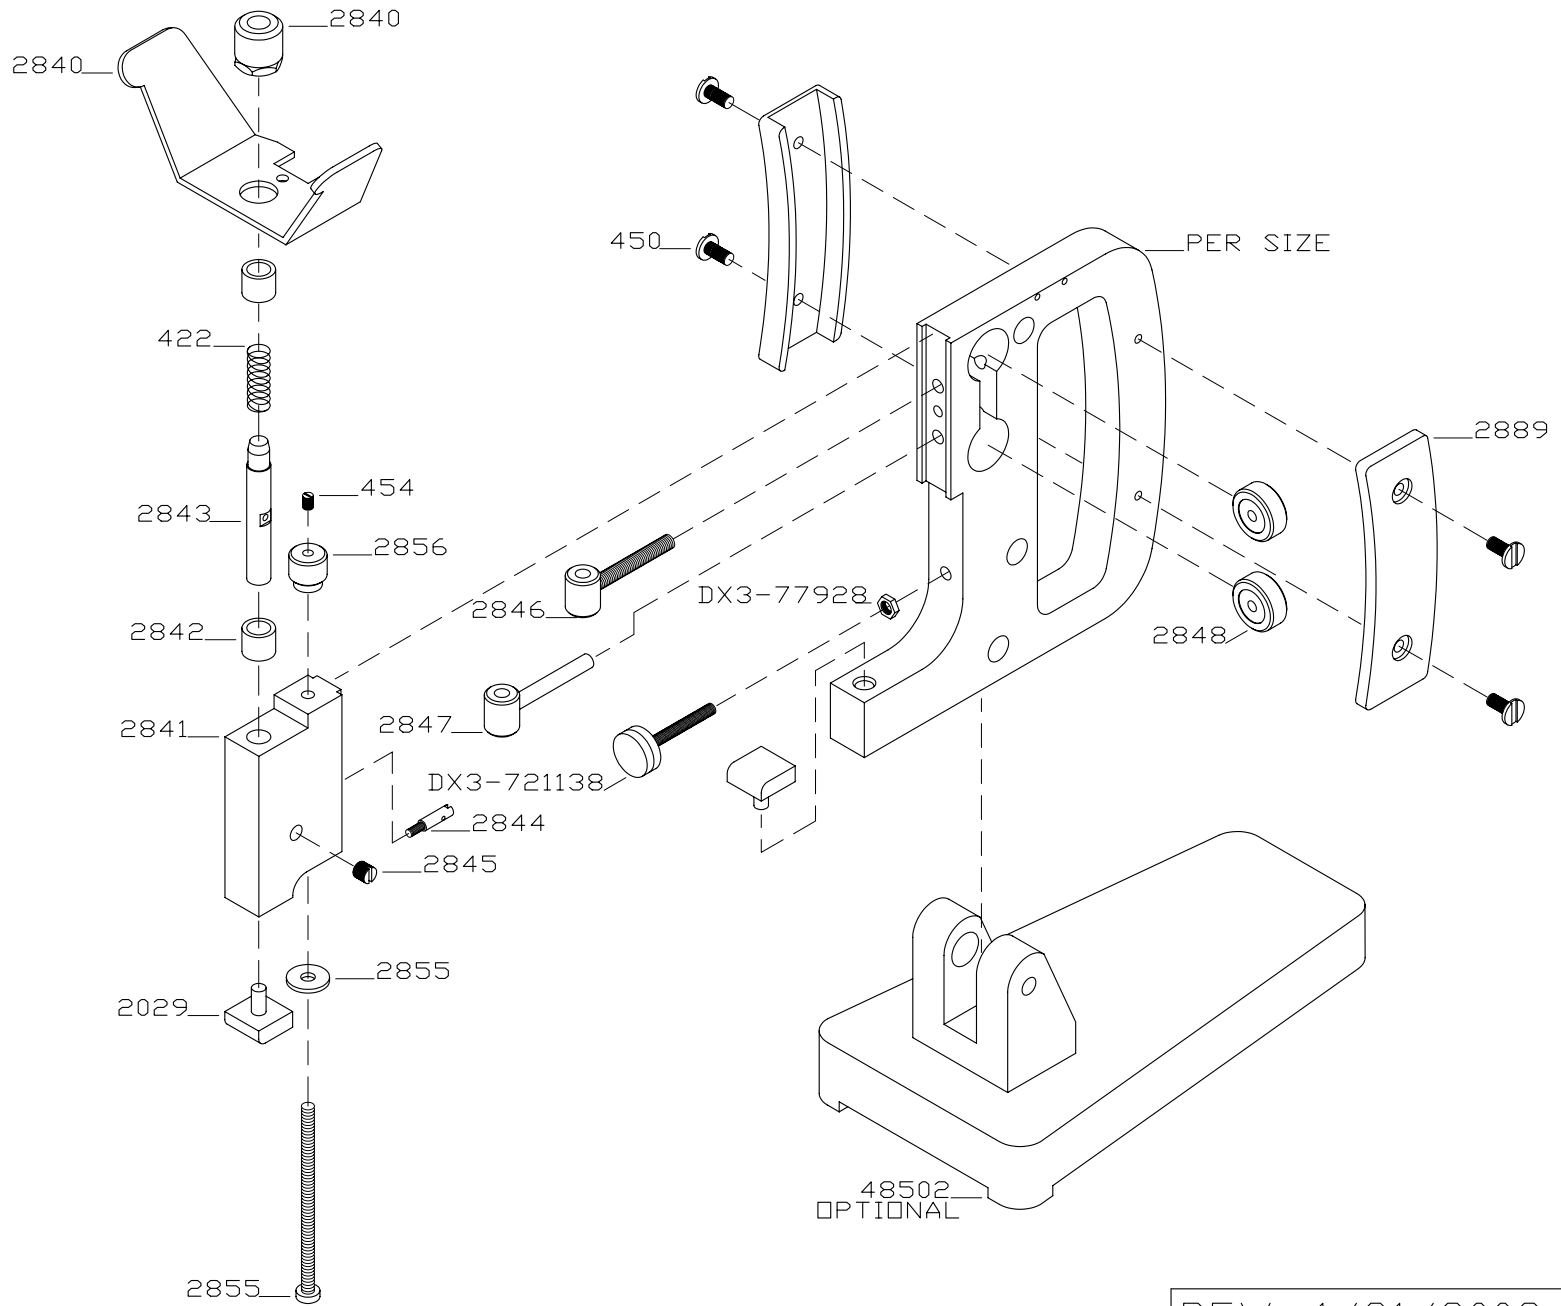


SDN

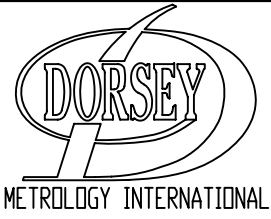

REV: 1/21/2008

FILE: SDN ASSY.dwg